


# 11-1

## WALL INTERSECTION TIMBER STUD

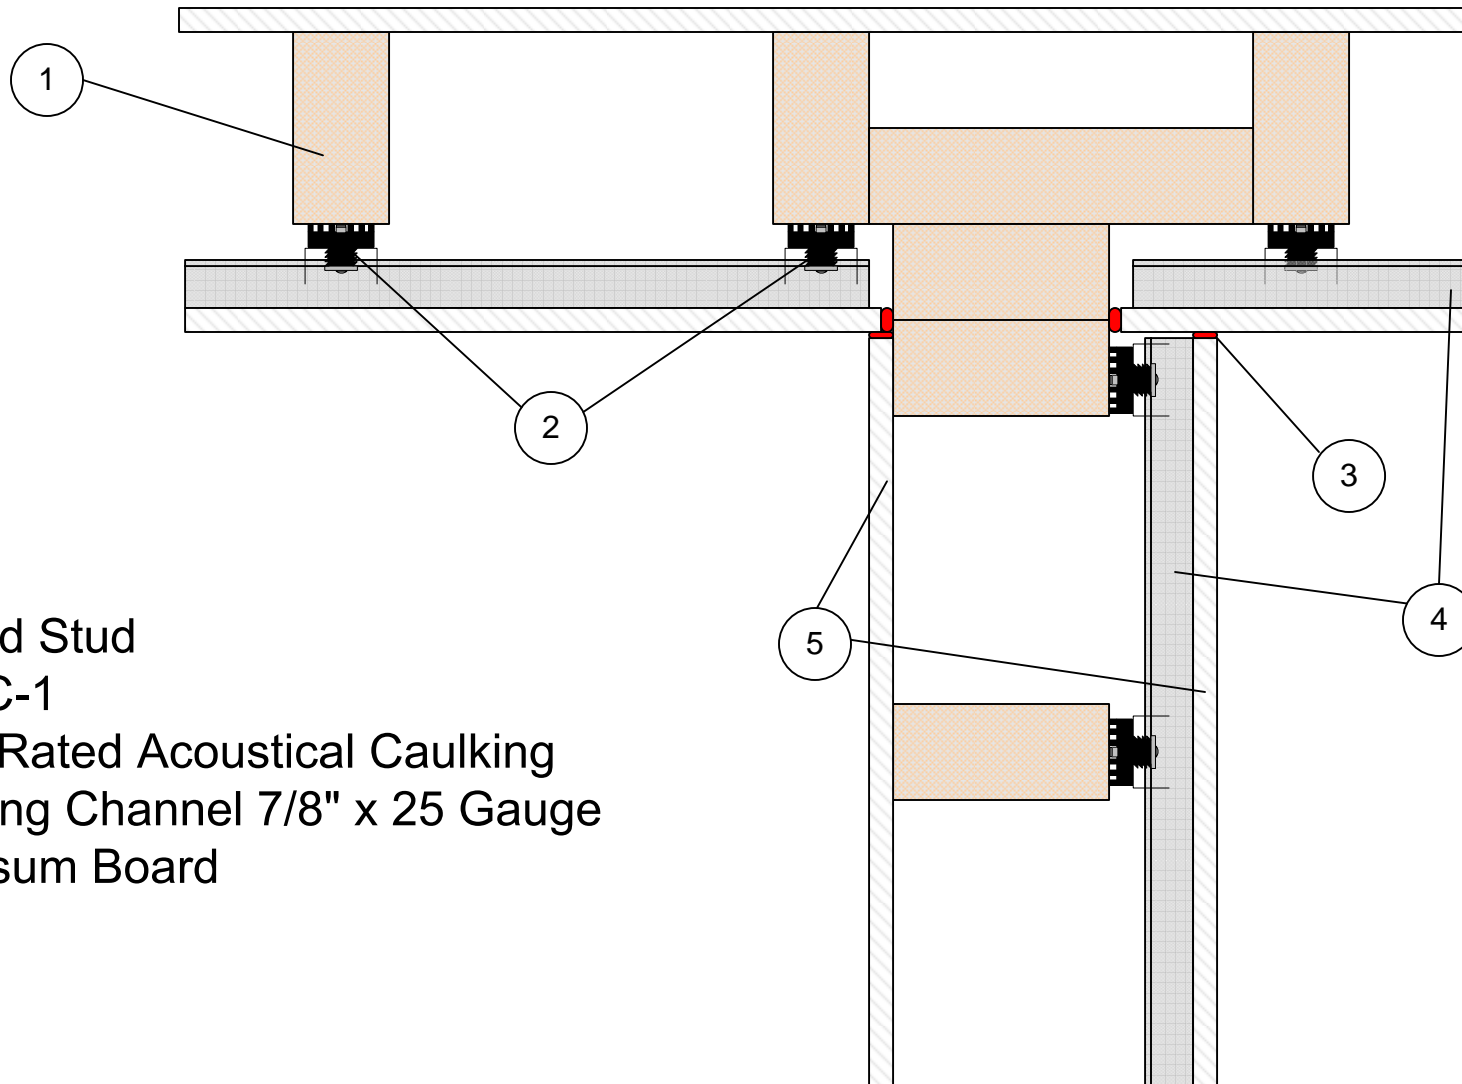

1. Wood Stud
2. RSIC-1
3. Fire Rated Acoustical Caulking
4. Furring Channel 7/8" x 25 Gauge
5. Gypsum Board