


11-1.1

INTERIOR WALL INTERSECTION TIMBER STUD

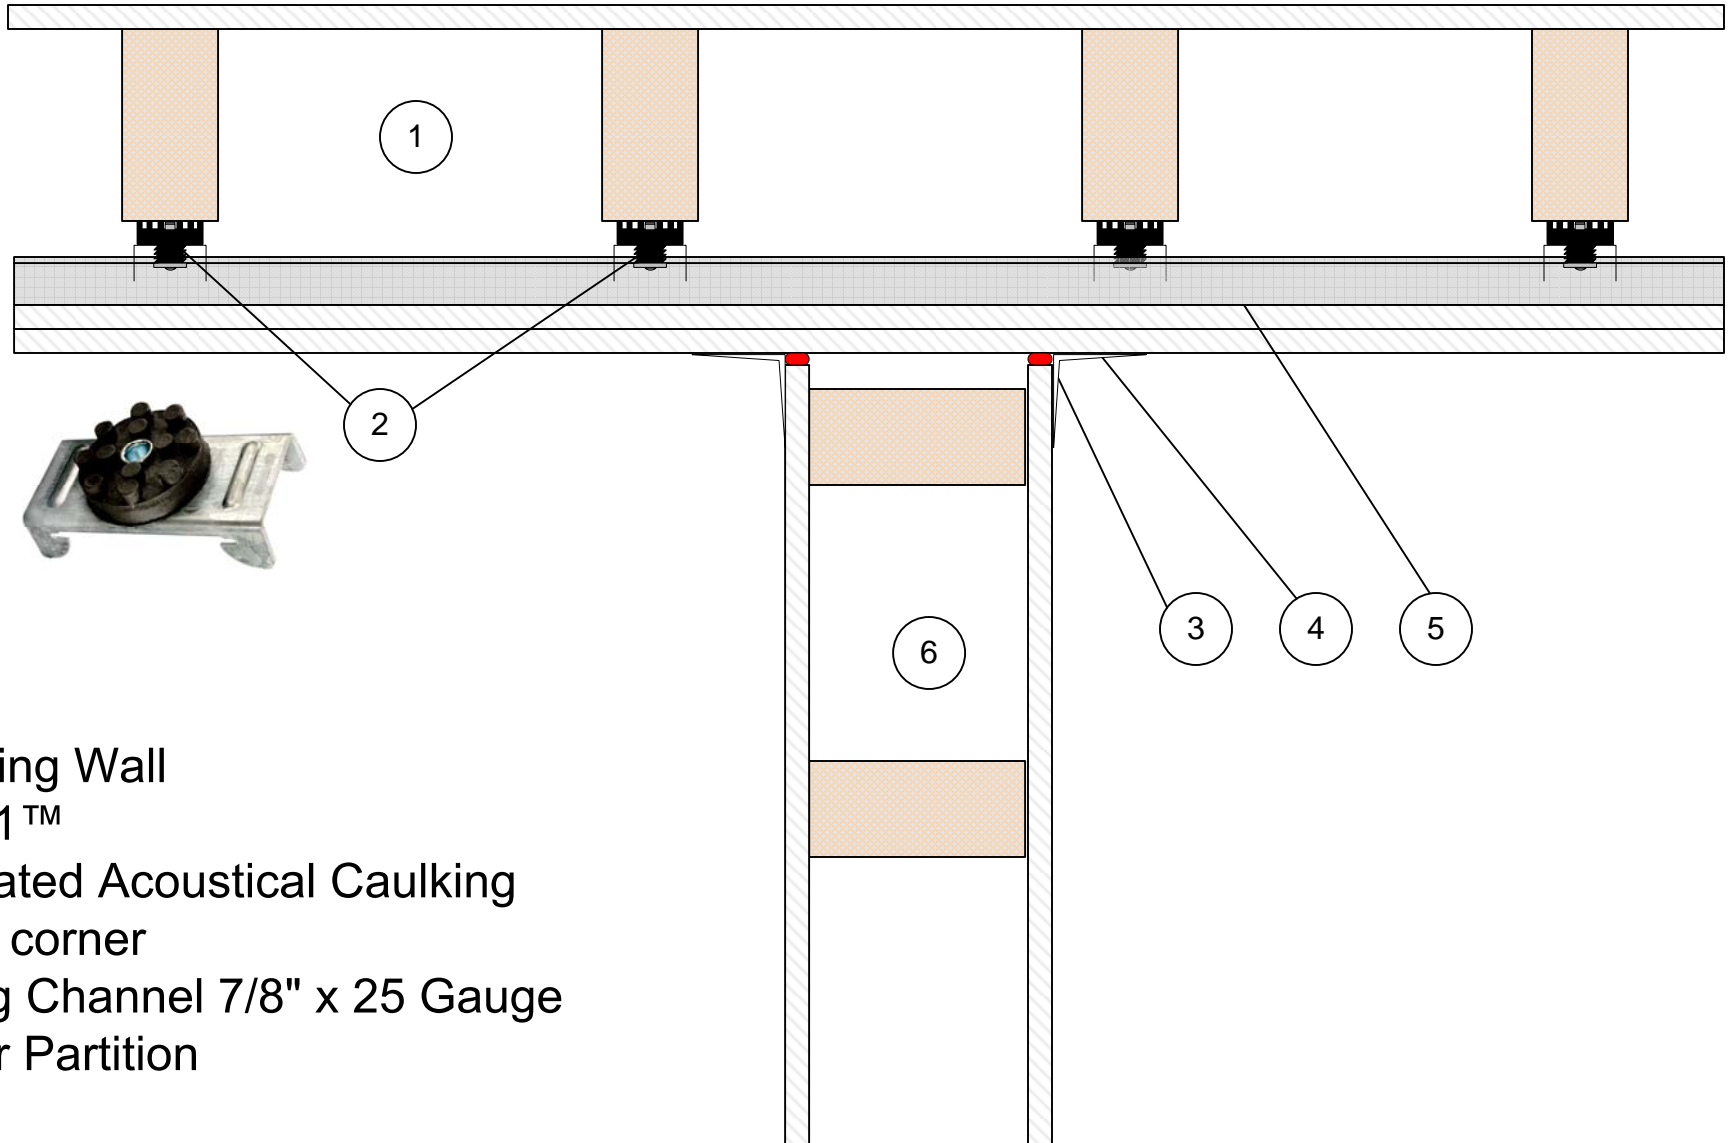

- 1. Demising Wall
- 2. RSIC-1™
- 3. Fire Rated Acoustical Caulking
- 4. Taped corner
- 5. Furring Channel 7/8" x 25 Gauge
- 6. Interior Partition