


RSIC ACOUSTIC ASSEMBLY

NOISE CONTROL ROOF ASSEMBLY



RSIC-1 DIRECT FIX TO WOOD

RA-1 STC 60

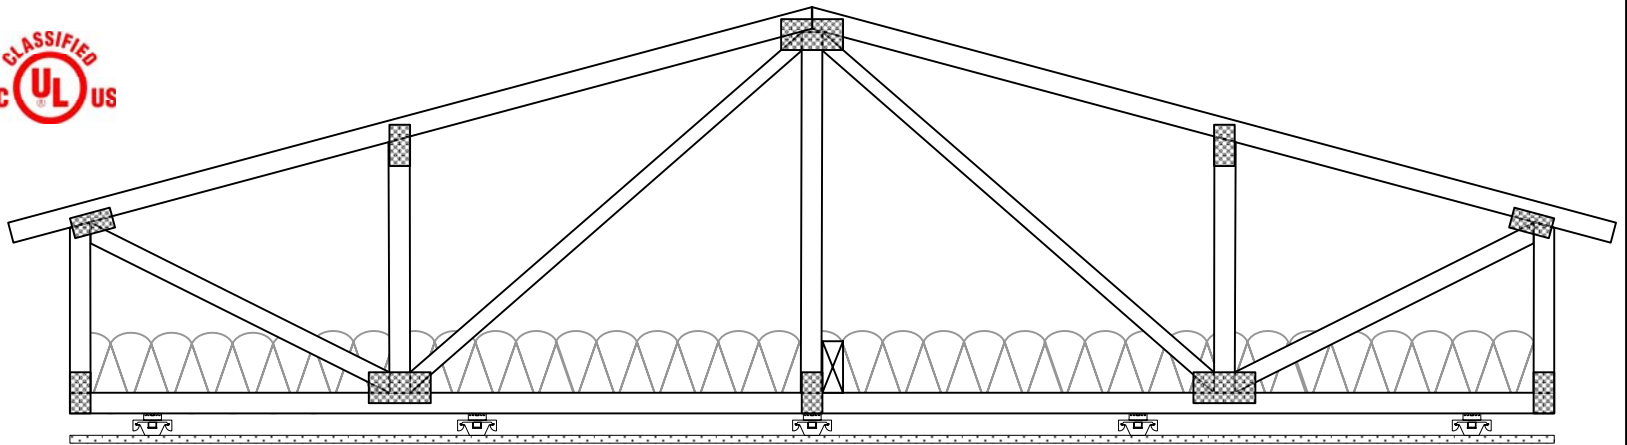


CONSTRUCTION

- Asphalt Roofing
 - 1/2" Plywood
 - Open Web Roof Truss
 - Fiberglass Batt Insulation
 - RSIC-1
 - 7/8" Drywall Furring Channel
 - 1 Layer 5/8" Gypsum Board
- EST STC Insul 6.0



UL P522

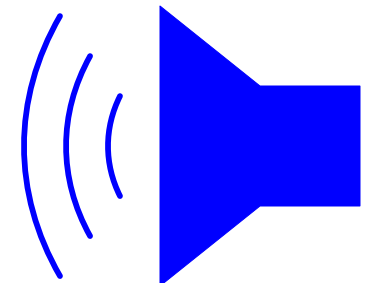

STC 55